


**ADDRESS**

999 LETSBY AVENUE, POLICEVILLE, PC9999XX

**TYPE**

REAR SINGLE STOREY EXTENSION

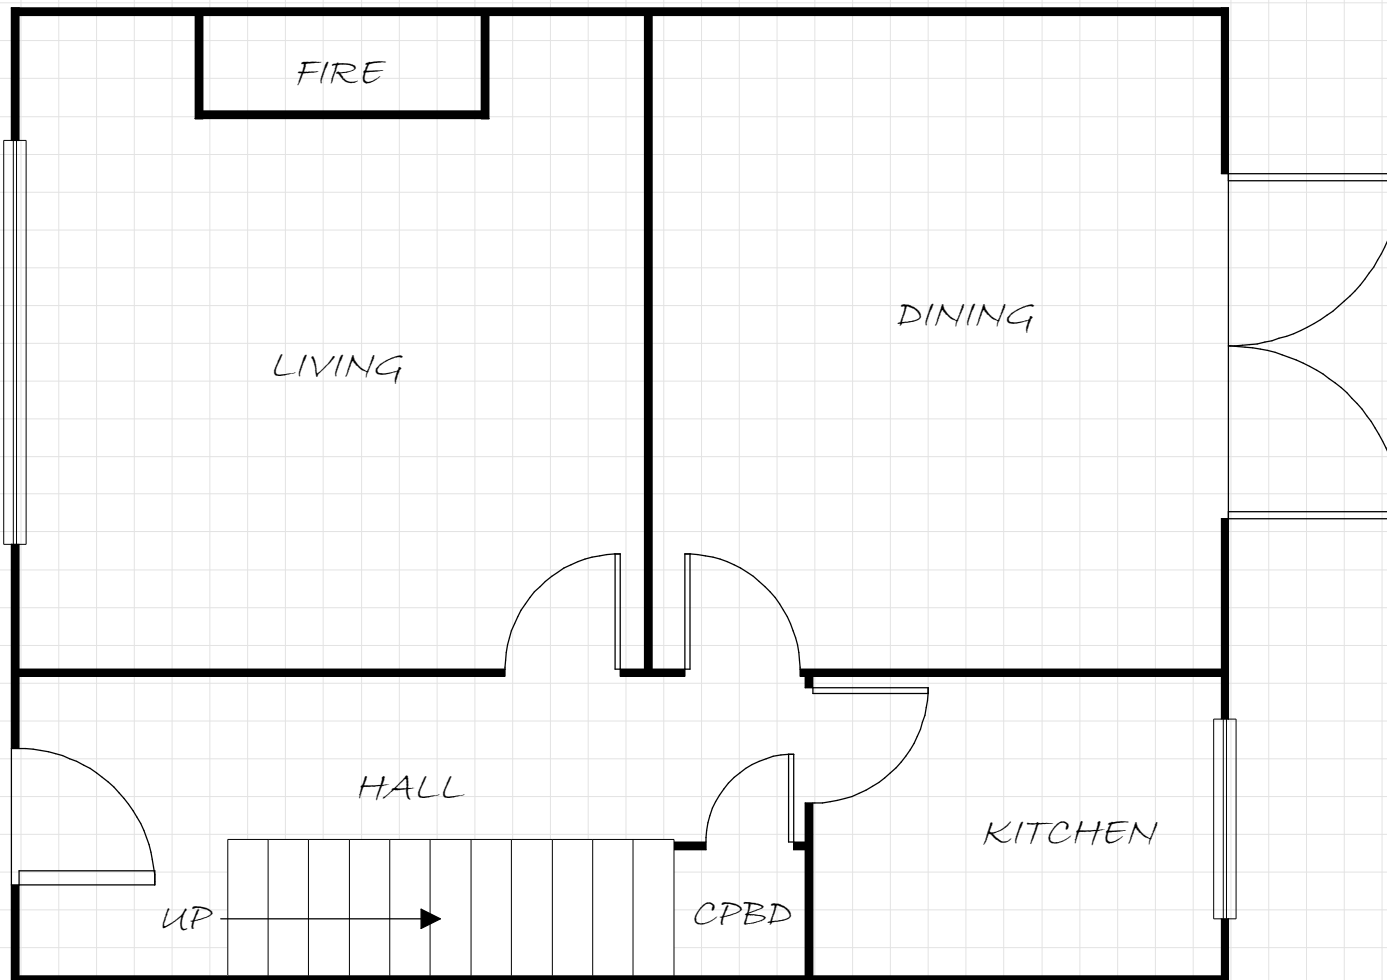

**FLOOR**

EXISTING GROUND

**EXT WALL**

300

**INT WALL**

150

**CEILING**


2360

**ADDRESS**

999 LETSBY AVENUE, POLICEVILLE, PC99 9XX

**TYPE**

REAR SINGLE STOREY EXTENSION

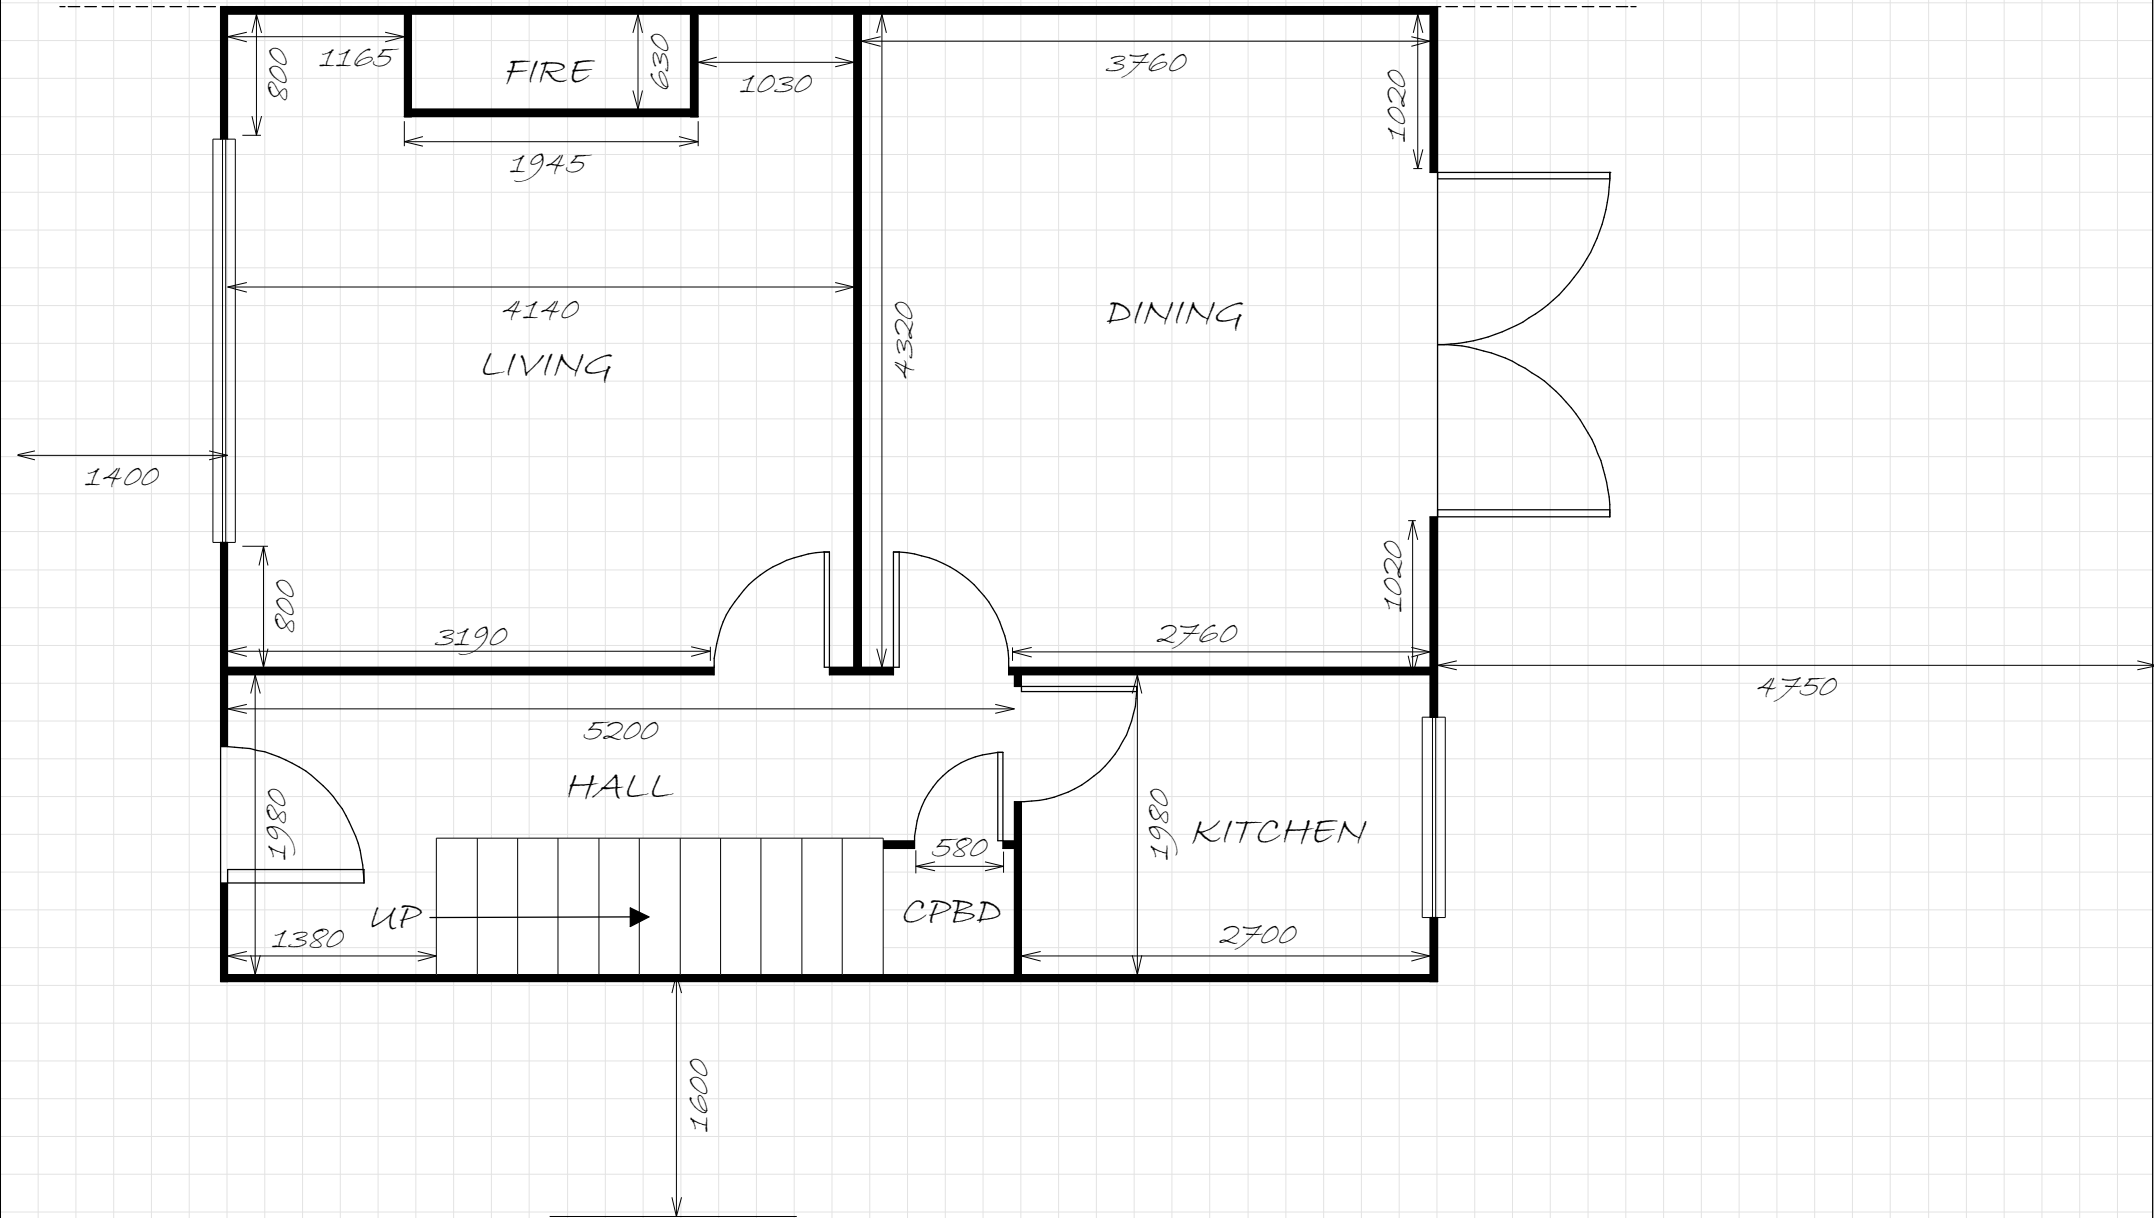

**FLOOR**

EXISTING GROUND

**EXT WALL**

300

**INT WALL**

150

**CEILING**



2360

**ADDRESS**

999 LETSBY AVENUE, POLICEVILLE, PC99 9XX

**TYPE**

REAR SINGLE STOREY EXTENSION

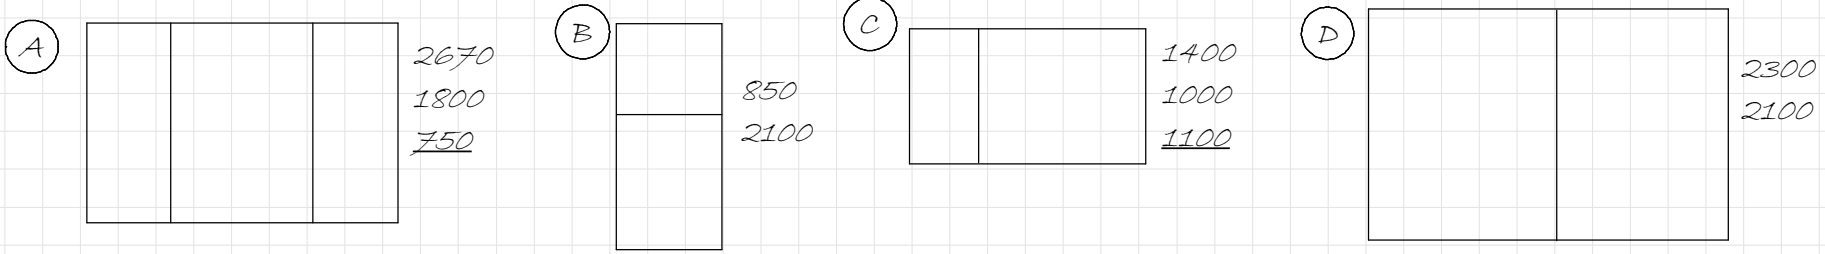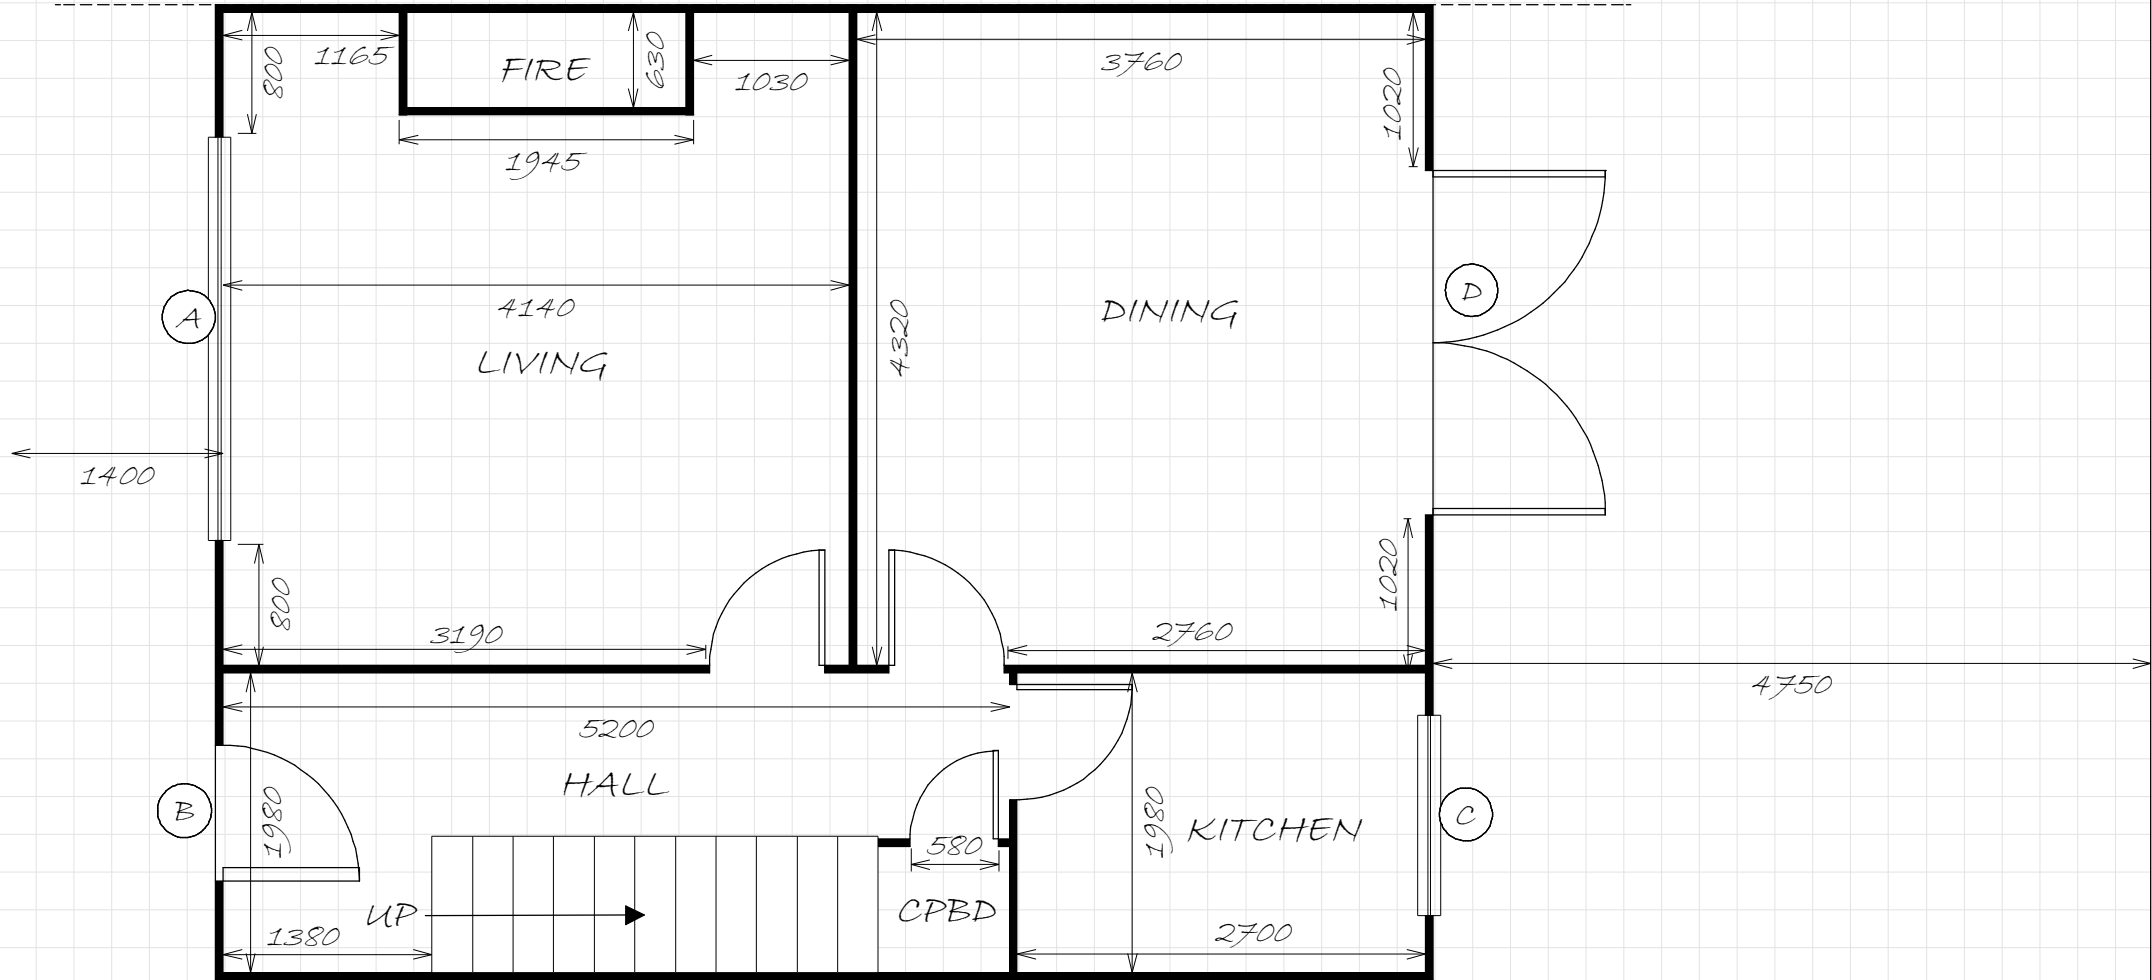

**FLOOR**

EXISTING GROUND

**EXT WALL**

300

**INT WALL**

150

**CEILING**


2360

**ADDRESS**

999 LETSBY AVENUE, POLICEVILLE, PC99 9XX

**TYPE**

REAR SINGLE STOREY EXTENSION

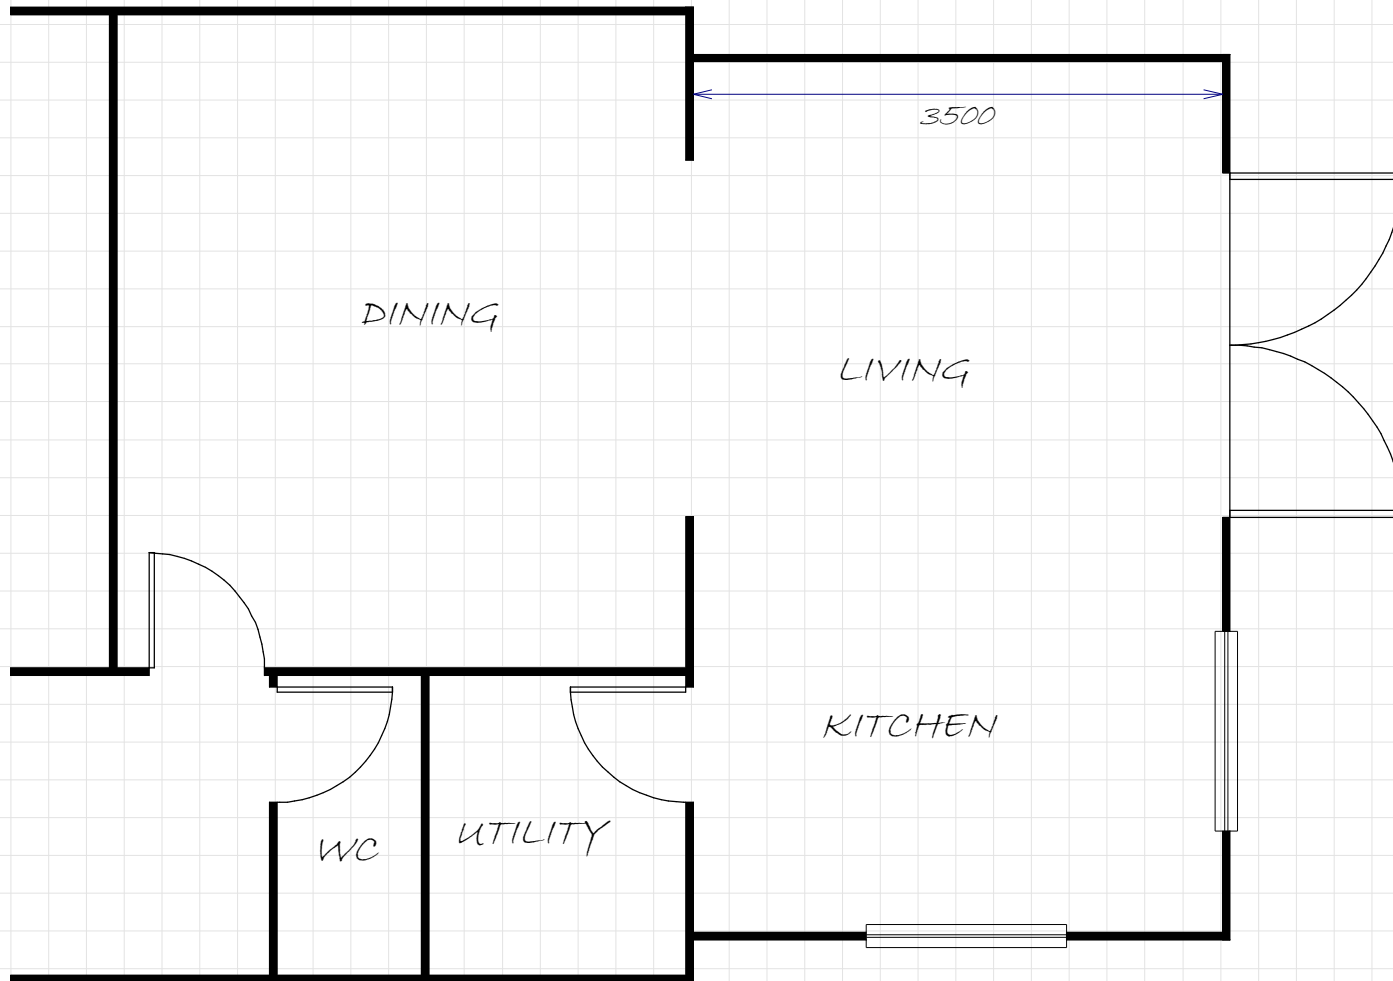

SINGLE STOREY  
EXTENSION AT REAR TO  
PROVIDE BIGGER, OPEN  
PLAN KITCHEN AND  
LIVING SPACE.  
SKYLIGHTS IN ROOF.  
SLOPING ROOF, NOT  
FLAT. MAYBE CONVERT  
OLD KITCHEN INTO  
UTILITY ROOM AND  
TOILET?

**FLOOR**

PROPOSED GROUND

**EXT WALL**

300

**INT WALL**

150

**CEILING**

2360