


**ADDRESS**

999 LETSBY AVENUE, POLICEVILLE, PC9999XX

**TYPE**

REAR SINGLE STOREY EXTENSION

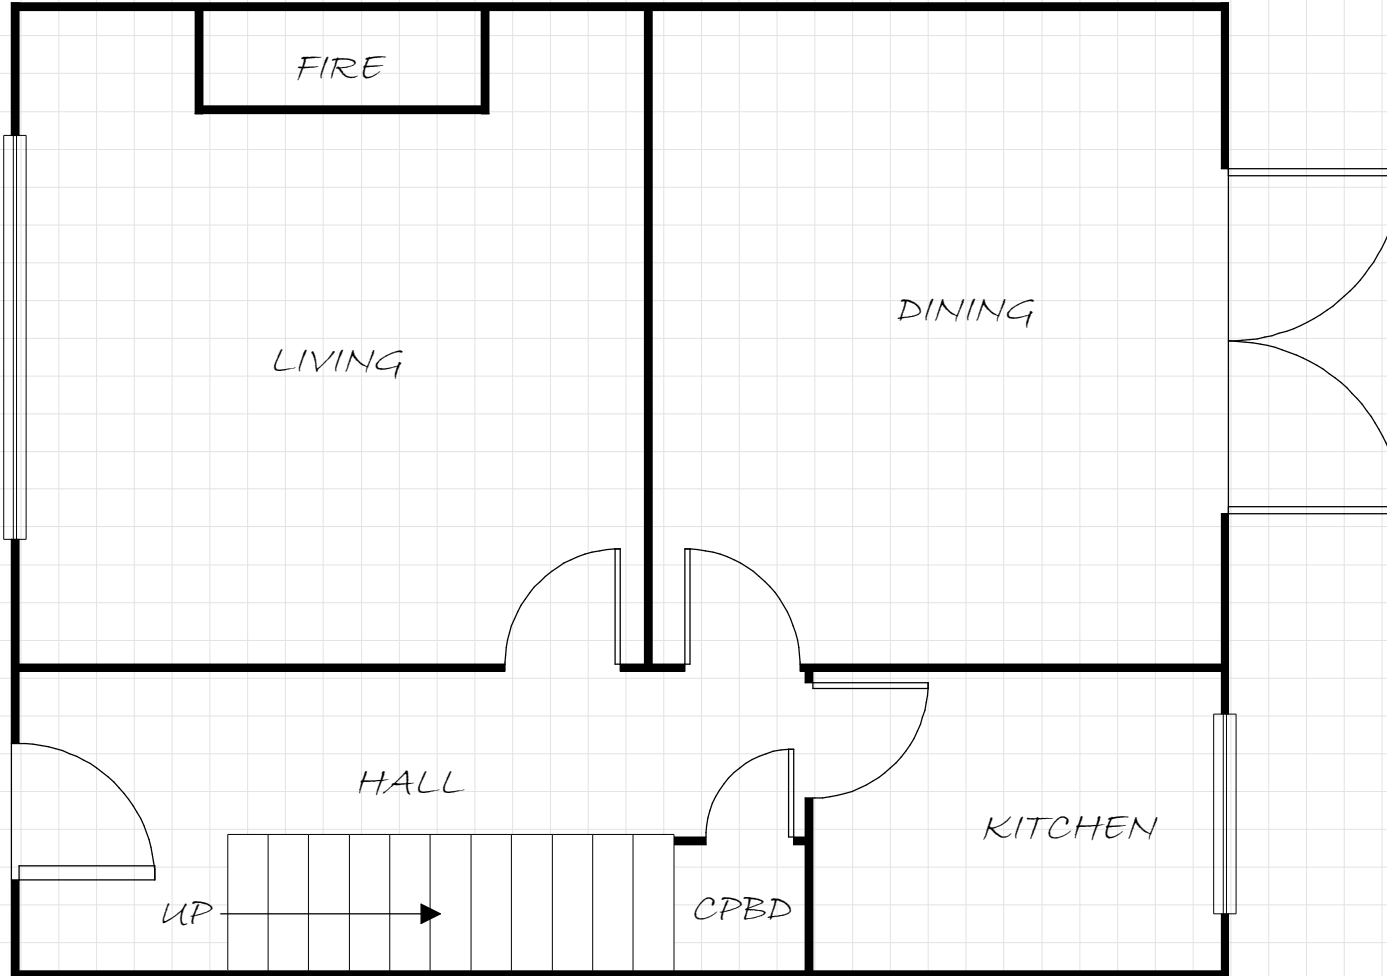

**FLOOR**

EXISTING GROUND

**EXT WALL**

300

**INT WALL**

150

**CEILING**


2360

**ADDRESS**

999 LETSBY AVENUE, POLICEVILLE, PC99 9XX

**TYPE**

REAR SINGLE STOREY EXTENSION

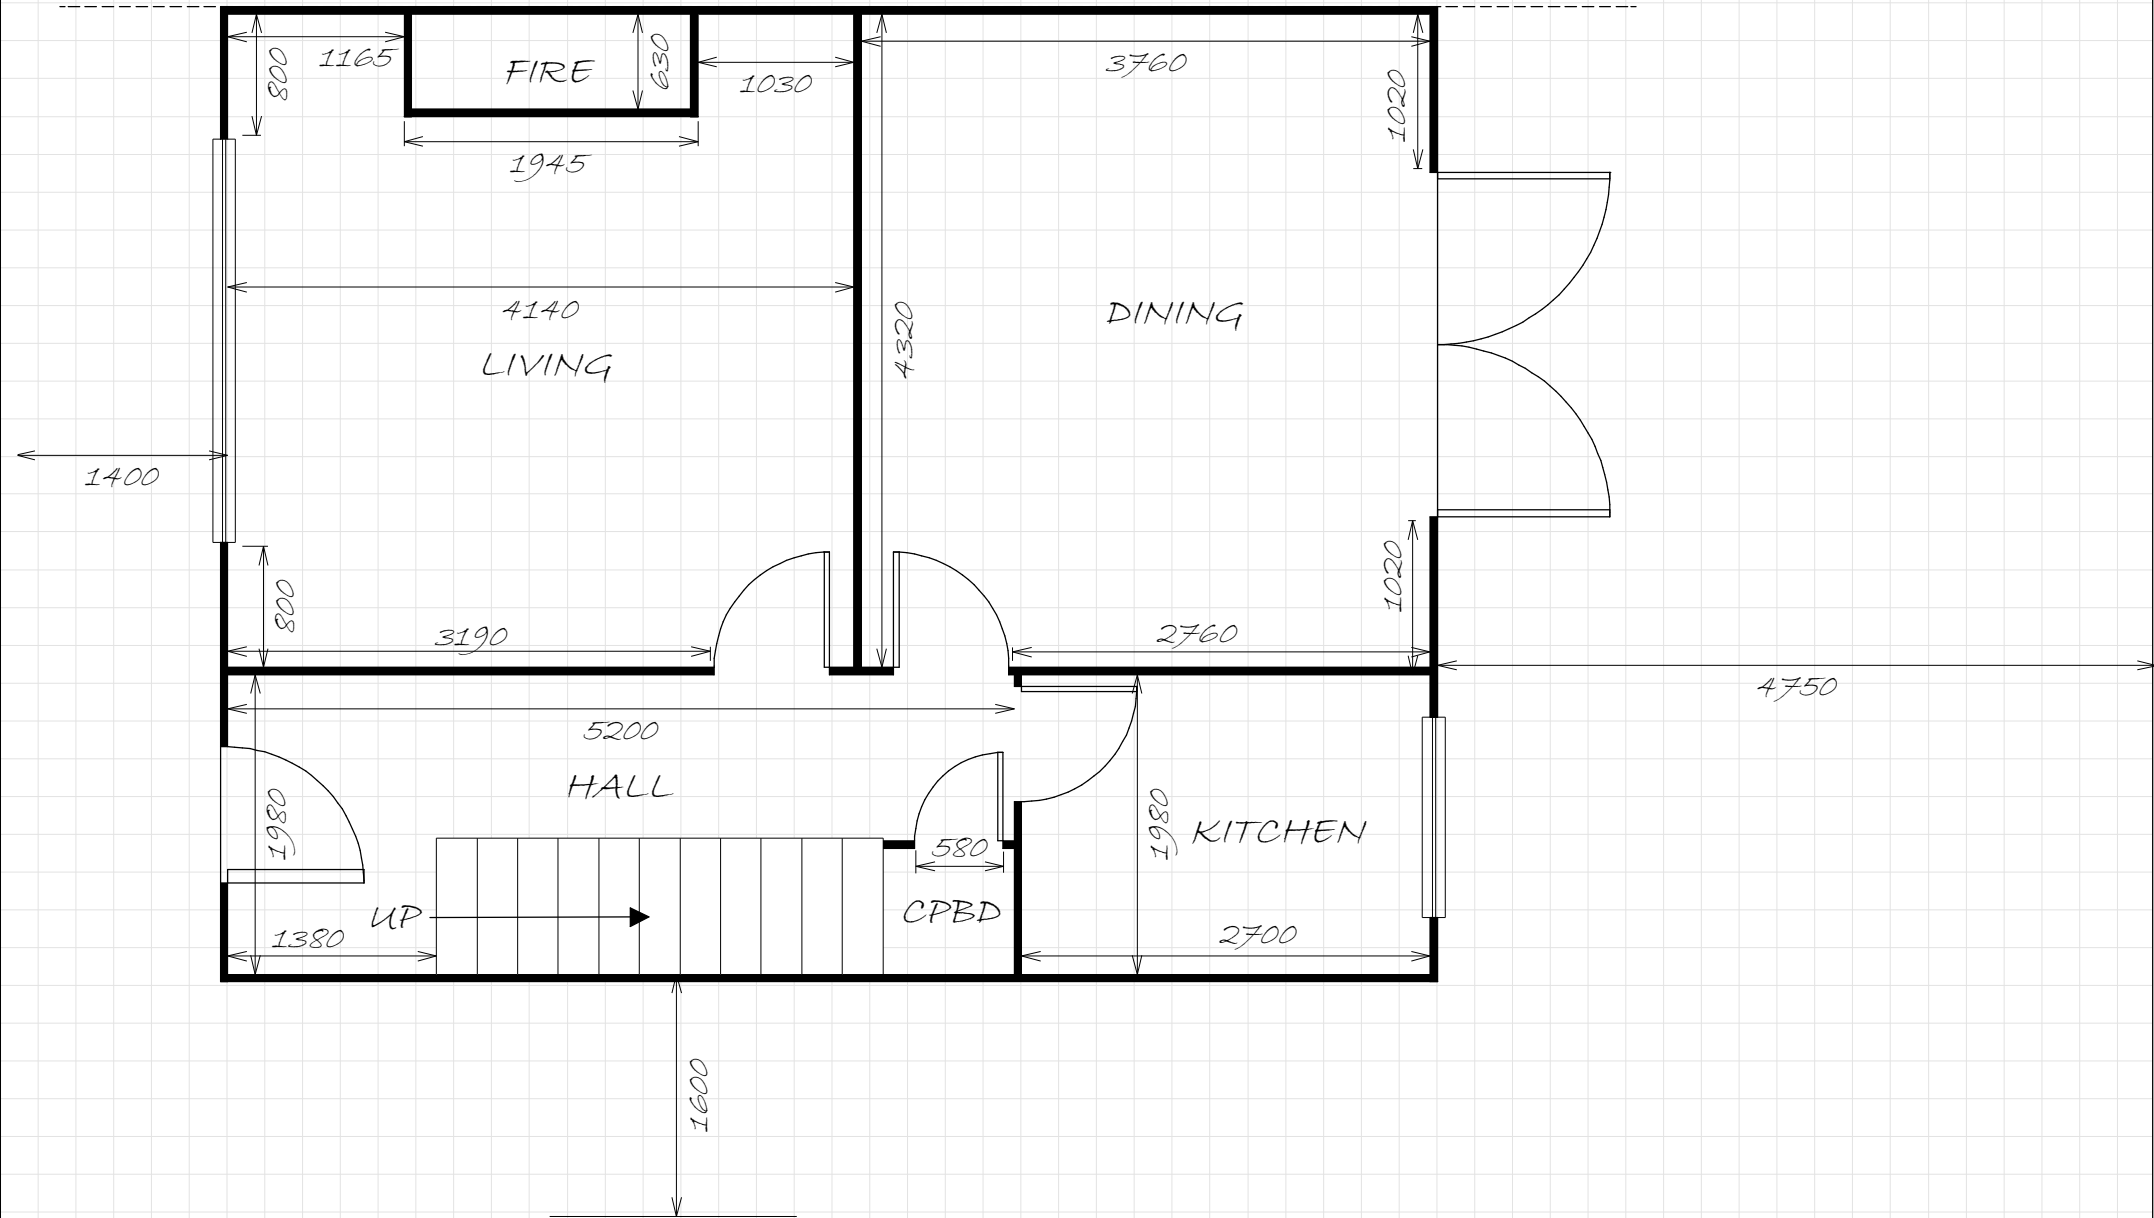

**FLOOR**

EXISTING GROUND

**EXT WALL**

300

**INT WALL**

150

**CEILING**



2360

**ADDRESS**

999 LETSBY AVENUE, POLICEVILLE, PC99 9XX

**TYPE**

REAR SINGLE STOREY EXTENSION

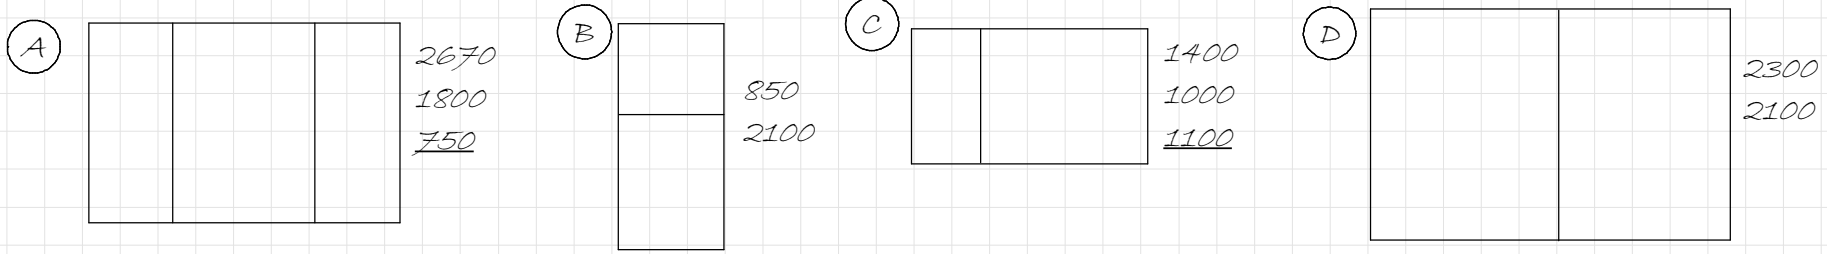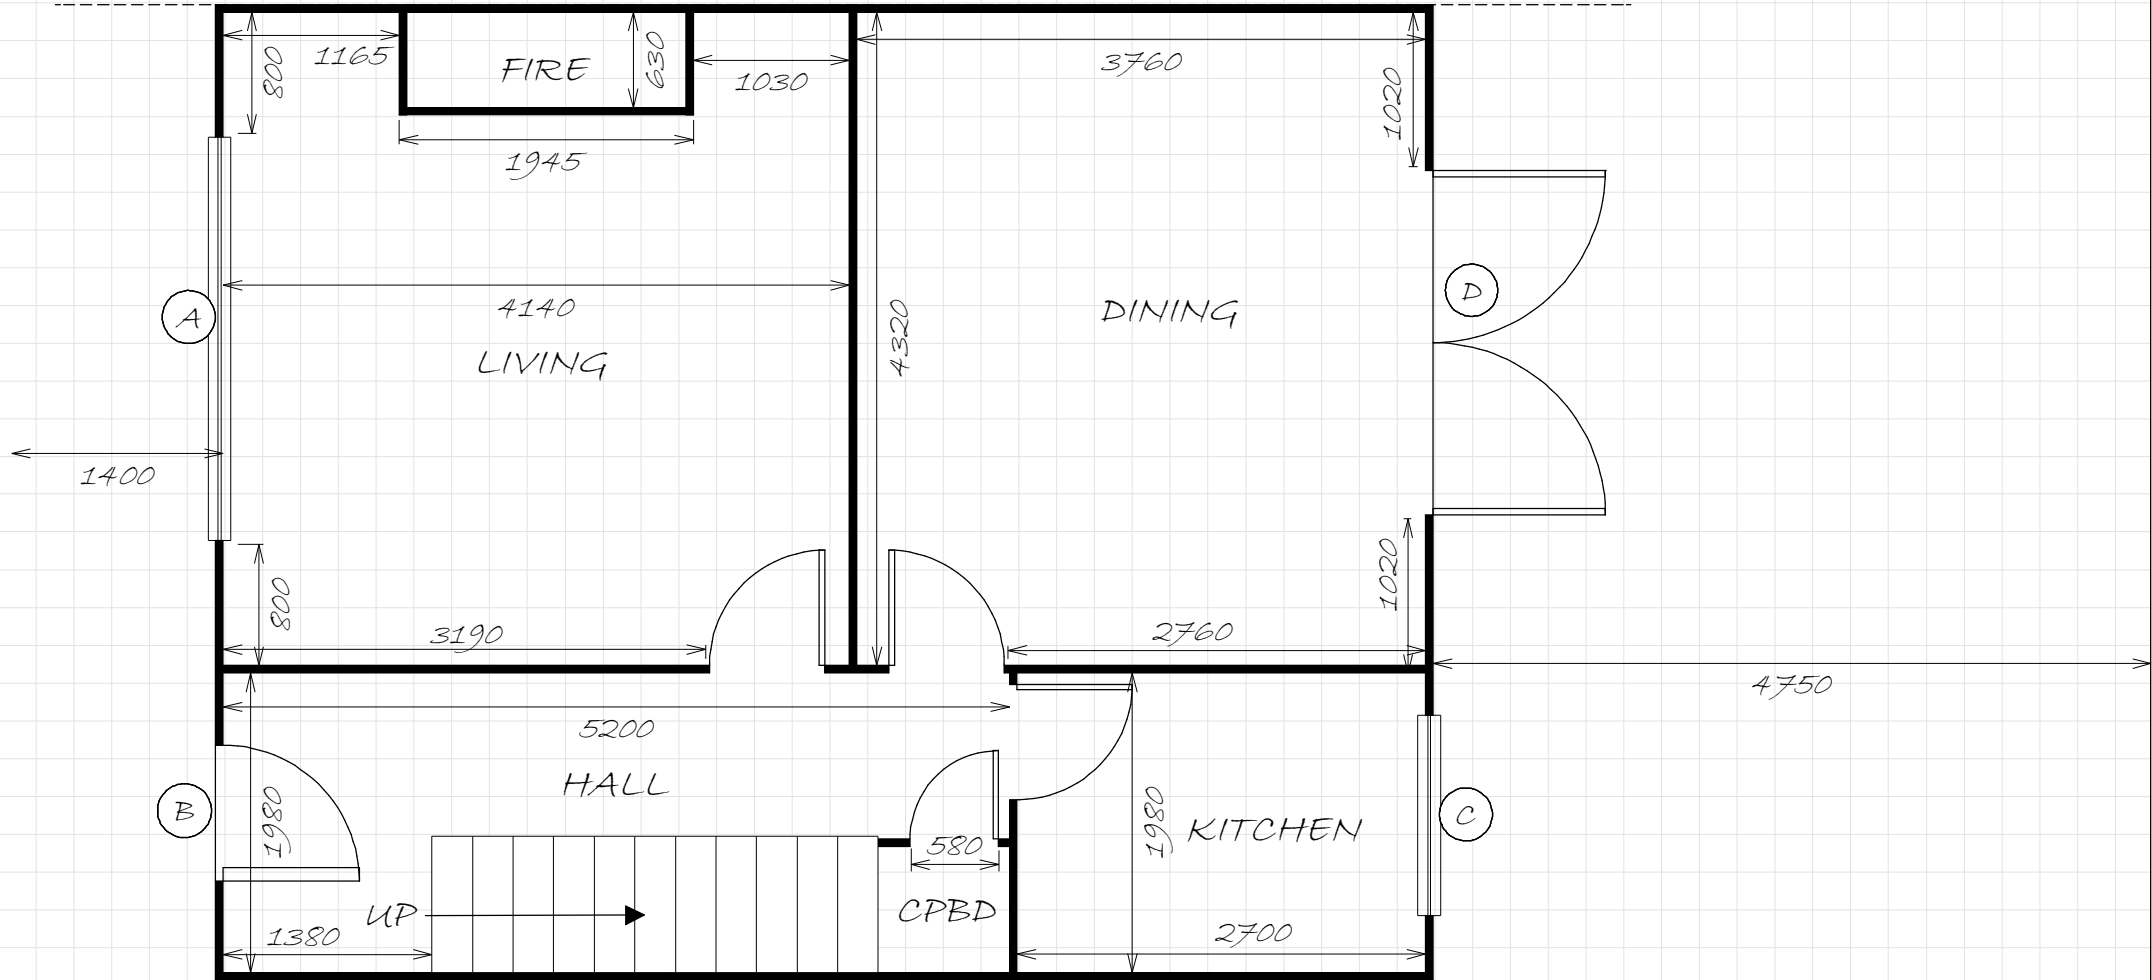

**FLOOR**

EXISTING GROUND

**EXT WALL**

300

**INT WALL**

150

**CEILING**


2360

**ADDRESS**


999 LETSBY AVENUE, POLICEVILLE, PC99 9XX

**TYPE**

LOFT CONVERSION

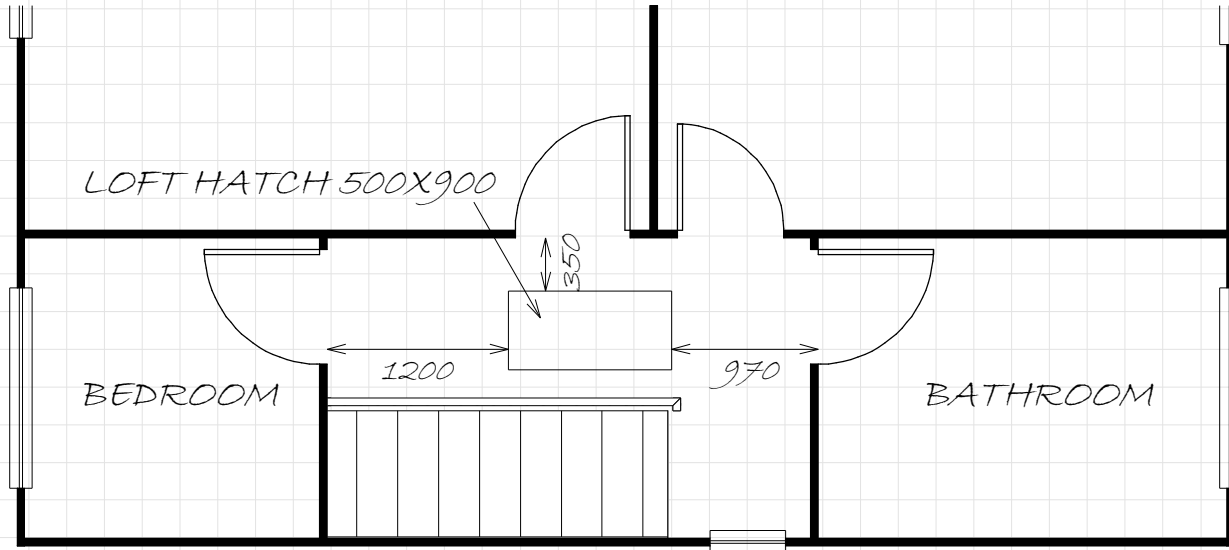

NO DORMERS, JUST  
VELUX WINDOWS ON  
THE SOUTH SIDE. ROOM  
TO BE AN EXTRA  
BEDROOM.

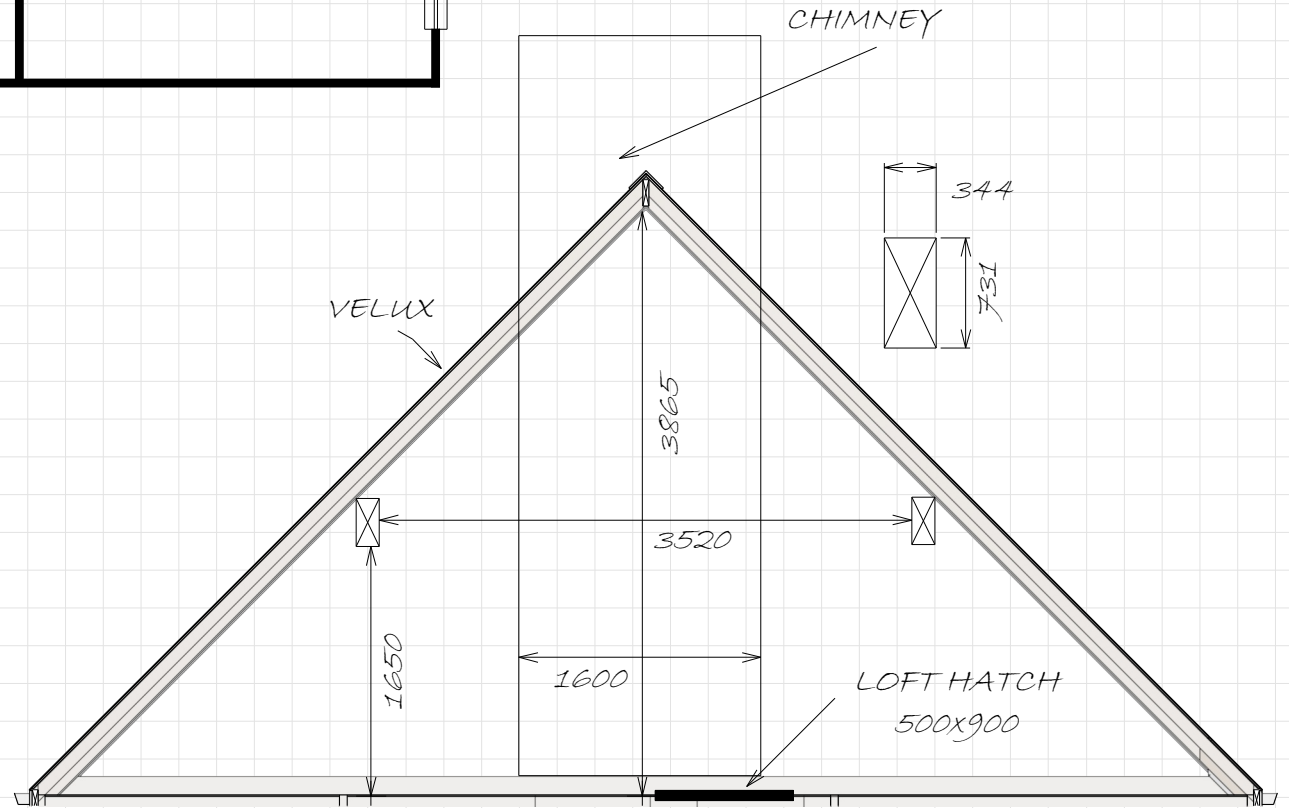

**FLOOR**

EXISTING FIRST FLOOR

**EXT WALL**

300

**INT WALL**

150

**CEILING**

2360